


MATERIALS LEGEND

- STONE BASE
- STONE ACCENT BAND OR SILL
- METAL CORNING
- BRICK TYPE 1
- BRICK TYPE 2
- BRICK TYPE 3 - UTILITY
- BRICK SOLDIER COURSE
- PAINTED METAL RAILING
- PAINTED METAL STAIR / DECK (OPTIONAL)
- VINYL CLAD WINDOWS
- NOT USED
- METAL CORNICE
- PAINTED METAL DOOR
- VINYL SIDING TYPE 1
- VINYL SIDING TYPE 2
- WOOD & METAL BALCONY
- NOT USED
- SITE LOCATOR PLACARD
- PRECAST CONCRETE
- PARAPET
- BRICK & STONE STAIRS

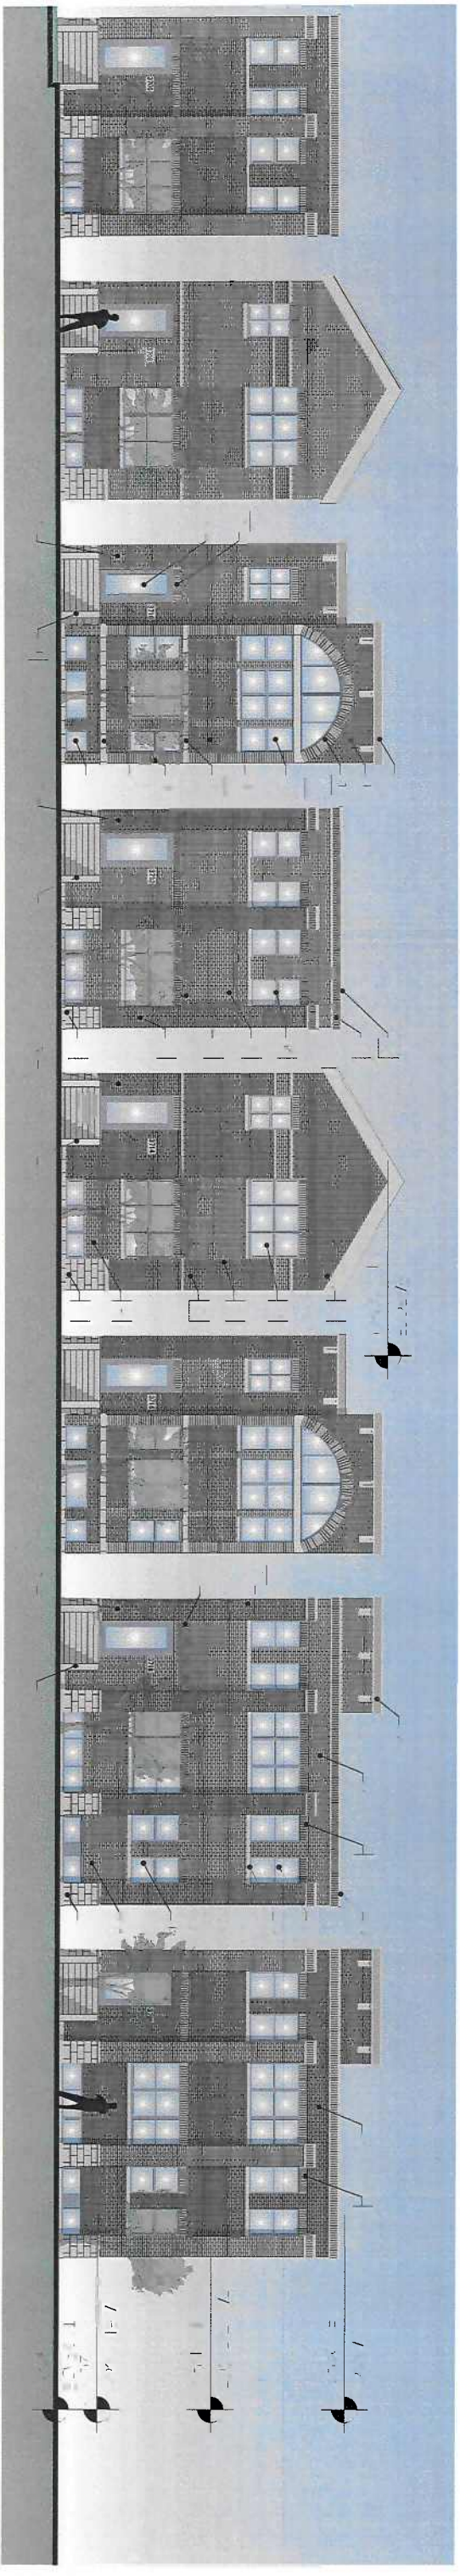


1 SINGLE FAMILY ELEVATIONS - NORTH PORTION
1/8" = 1'-0"

hpa
Hartshorne Plunkard Architecture
232 North Carpenter
Chicago, IL 60607
P 312 226 4488
F 312 226 4499
www.hparchitect.com

3670 / 3720 NORTH MILWAUKEE AVE.
CHICAGO, IL
DUBIN RESIDENTIAL

X	SCALE	DRAWING PROPOSED ELEVATIONS	SK# EL-1
	DATE		
	1/8" = 1'-0"		
	11-06-06		

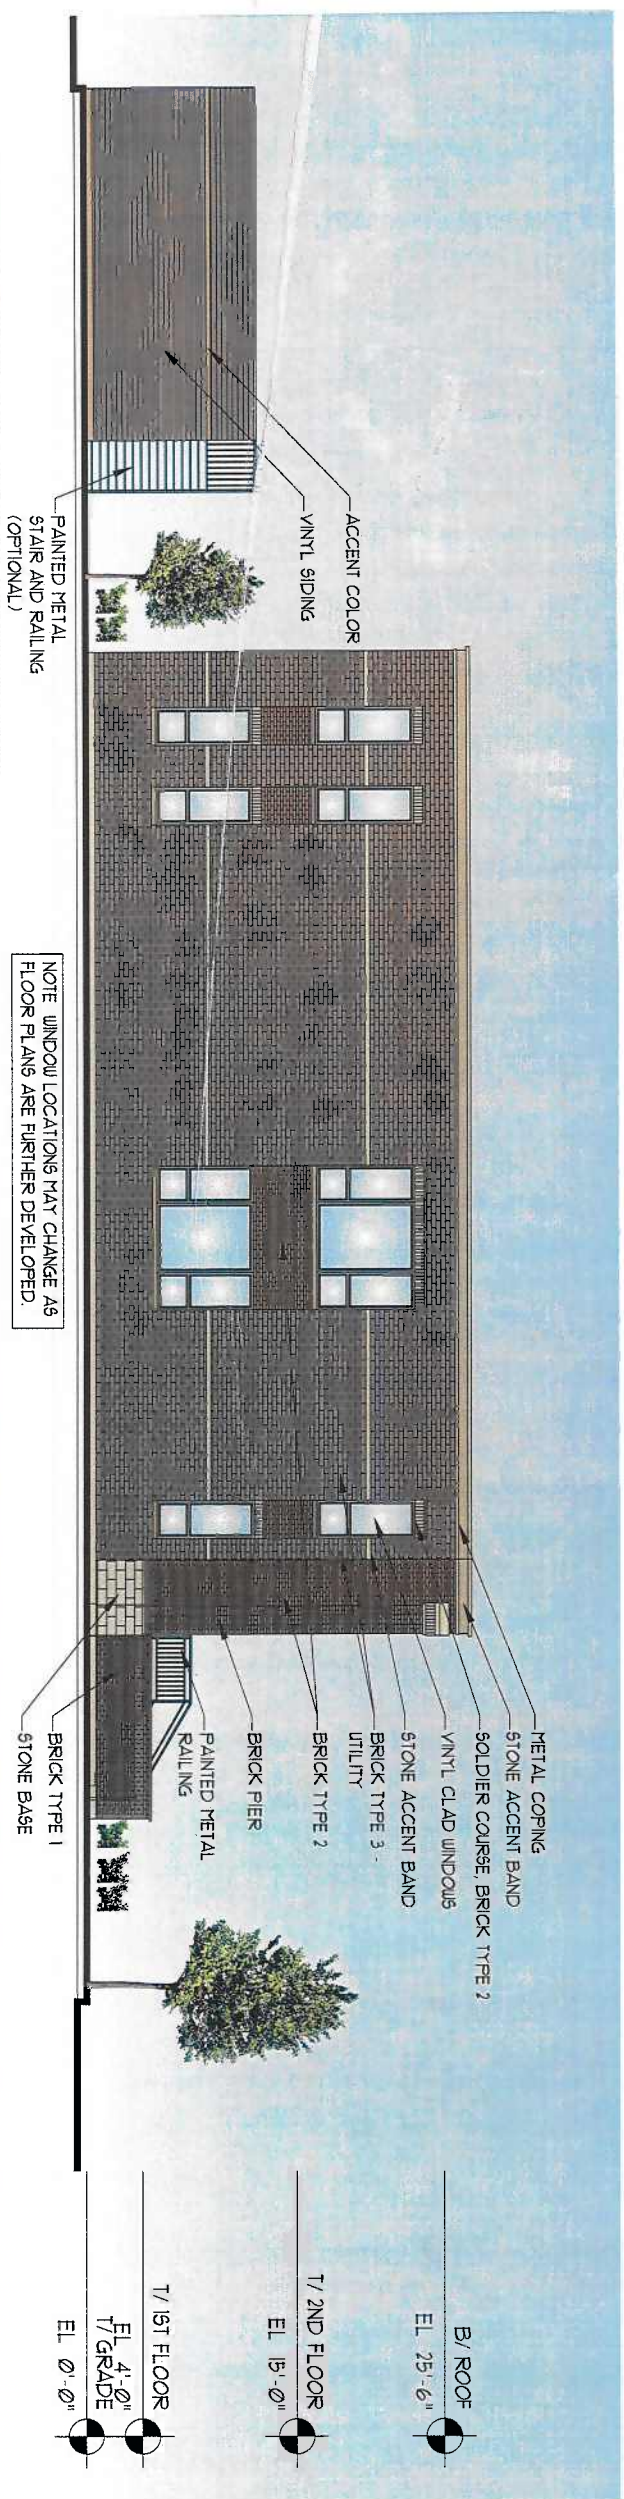

2 TYPICAL SIDE ELEVATION - SINGLE FAMILY RESIDENCES



1 TYPICAL FRONT ELEVATION - SINGLE FAMILY RESIDENCES

320 North Center
Chicago, IL 60607
P 312.268.4488
F 312.268.4489
www.hpaarch.com
Architectural Firm
Architectural Firm

3670 / 3720 NORTH MILWAUKEE AVE.
CHICAGO, IL
DUBUIN RESIDENTIAL

SCALE	DRAWING	SK#
TO FIT	PROPOSED ELEVATIONS	EL-9
DATE		
09-06-08		

